


# Leigh Parish Council - Map for Tree Survey - Site Plan 1

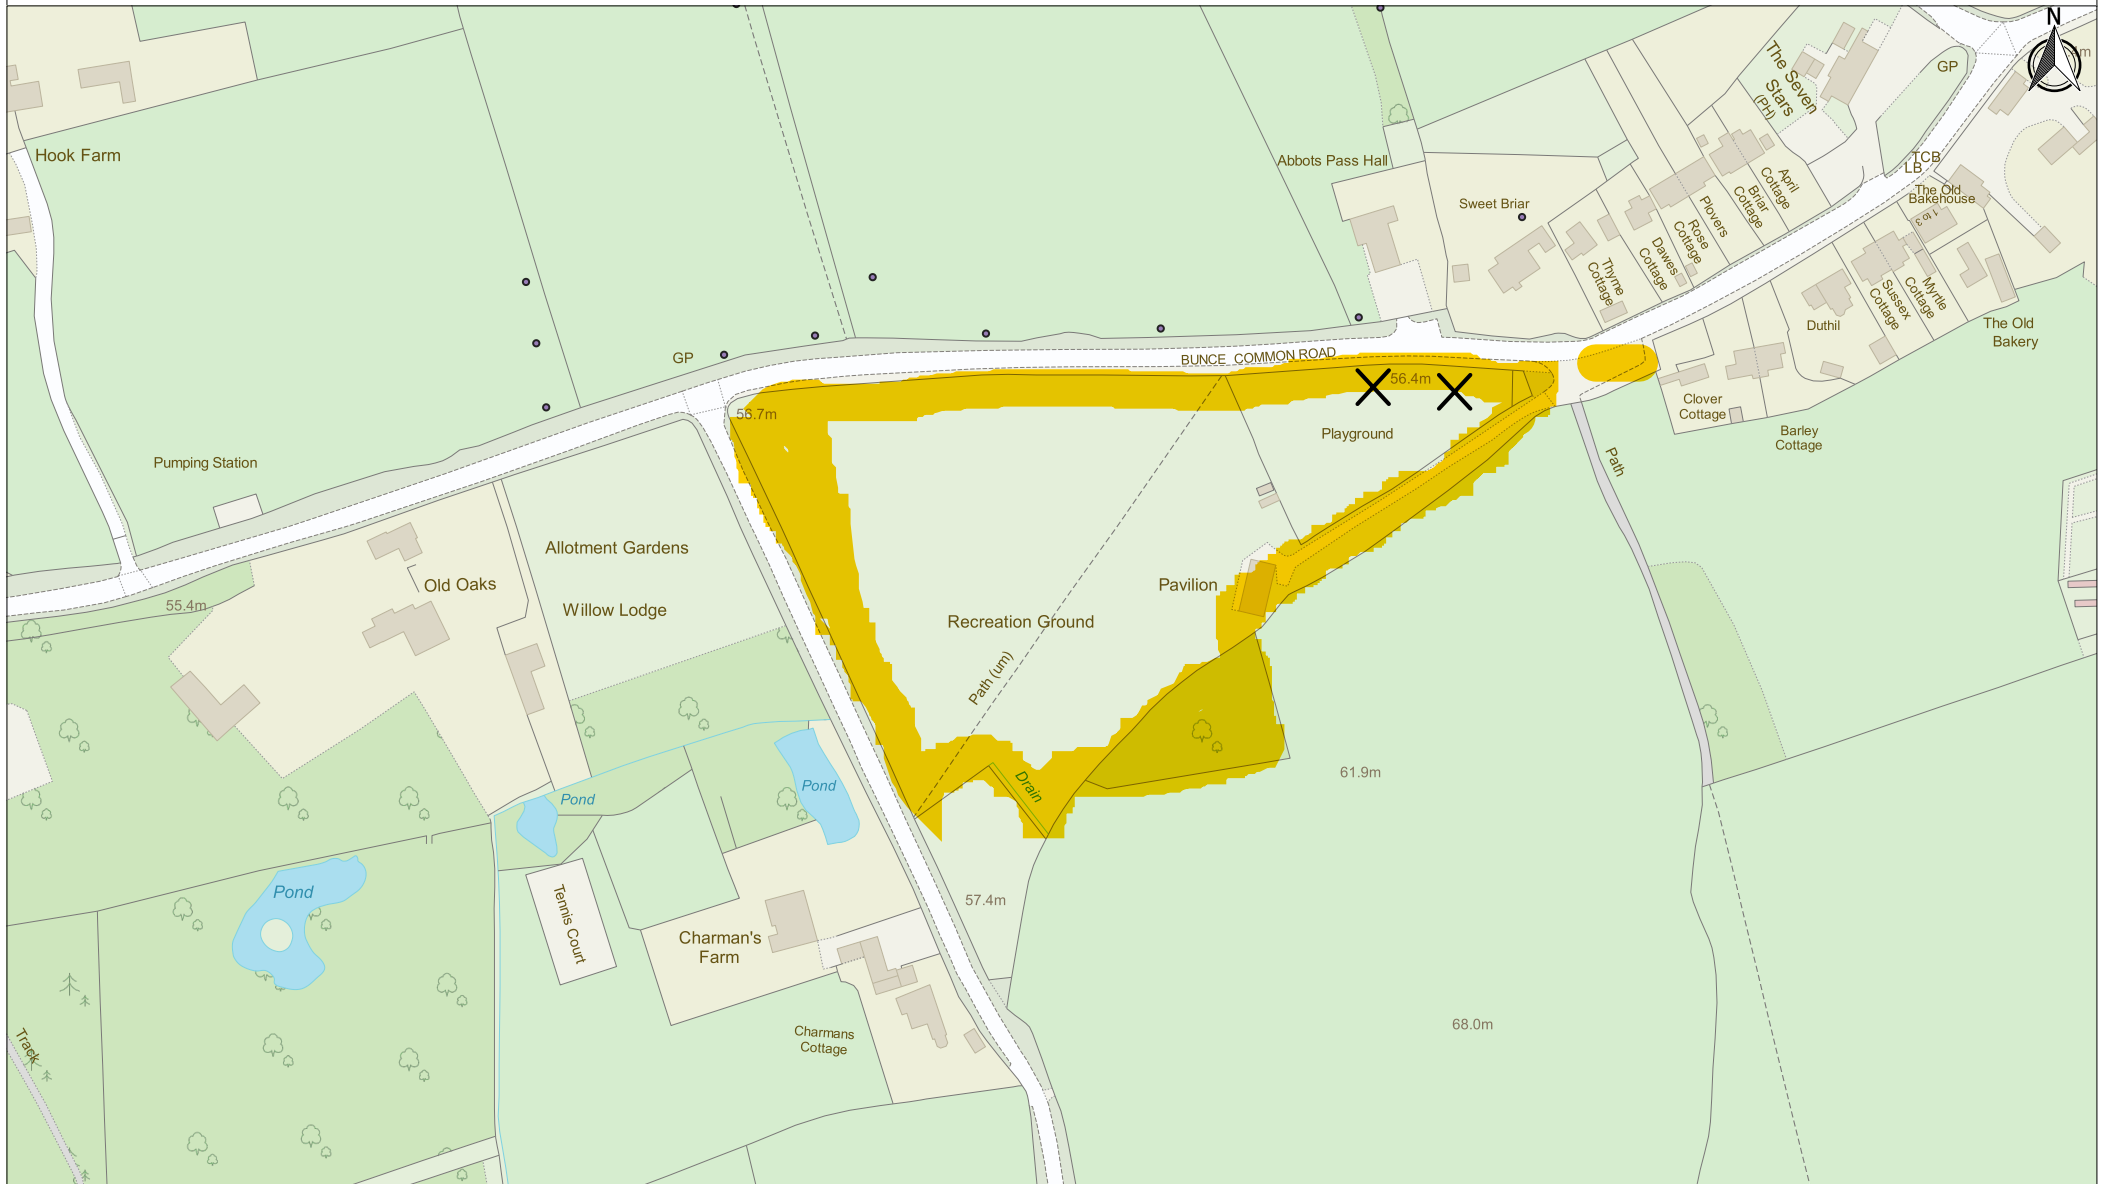

<p>Mole Valley District Council Pippbrook Dorking Surrey RH4 1SJ</p> <p>Telephone: 01306 885001 Website: www.molevalley.gov.uk</p>	<p>Scale: 1:2421</p>	<p>Date: 21-05-2020</p>	<p>User: GIS</p>	<p>Department: PLANNING SUPPORT</p>
<p>Reproduced by permission of Ordnance Survey on behalf of Her Majesty's Stationery Office. © Crown Copyright &amp; Database Right 2020. Unauthorised reproduction infringes Crown Copyright and may lead to prosecution or civil proceedings. All Rights Reserved. 100021846</p>				