


DO NOT SCALE

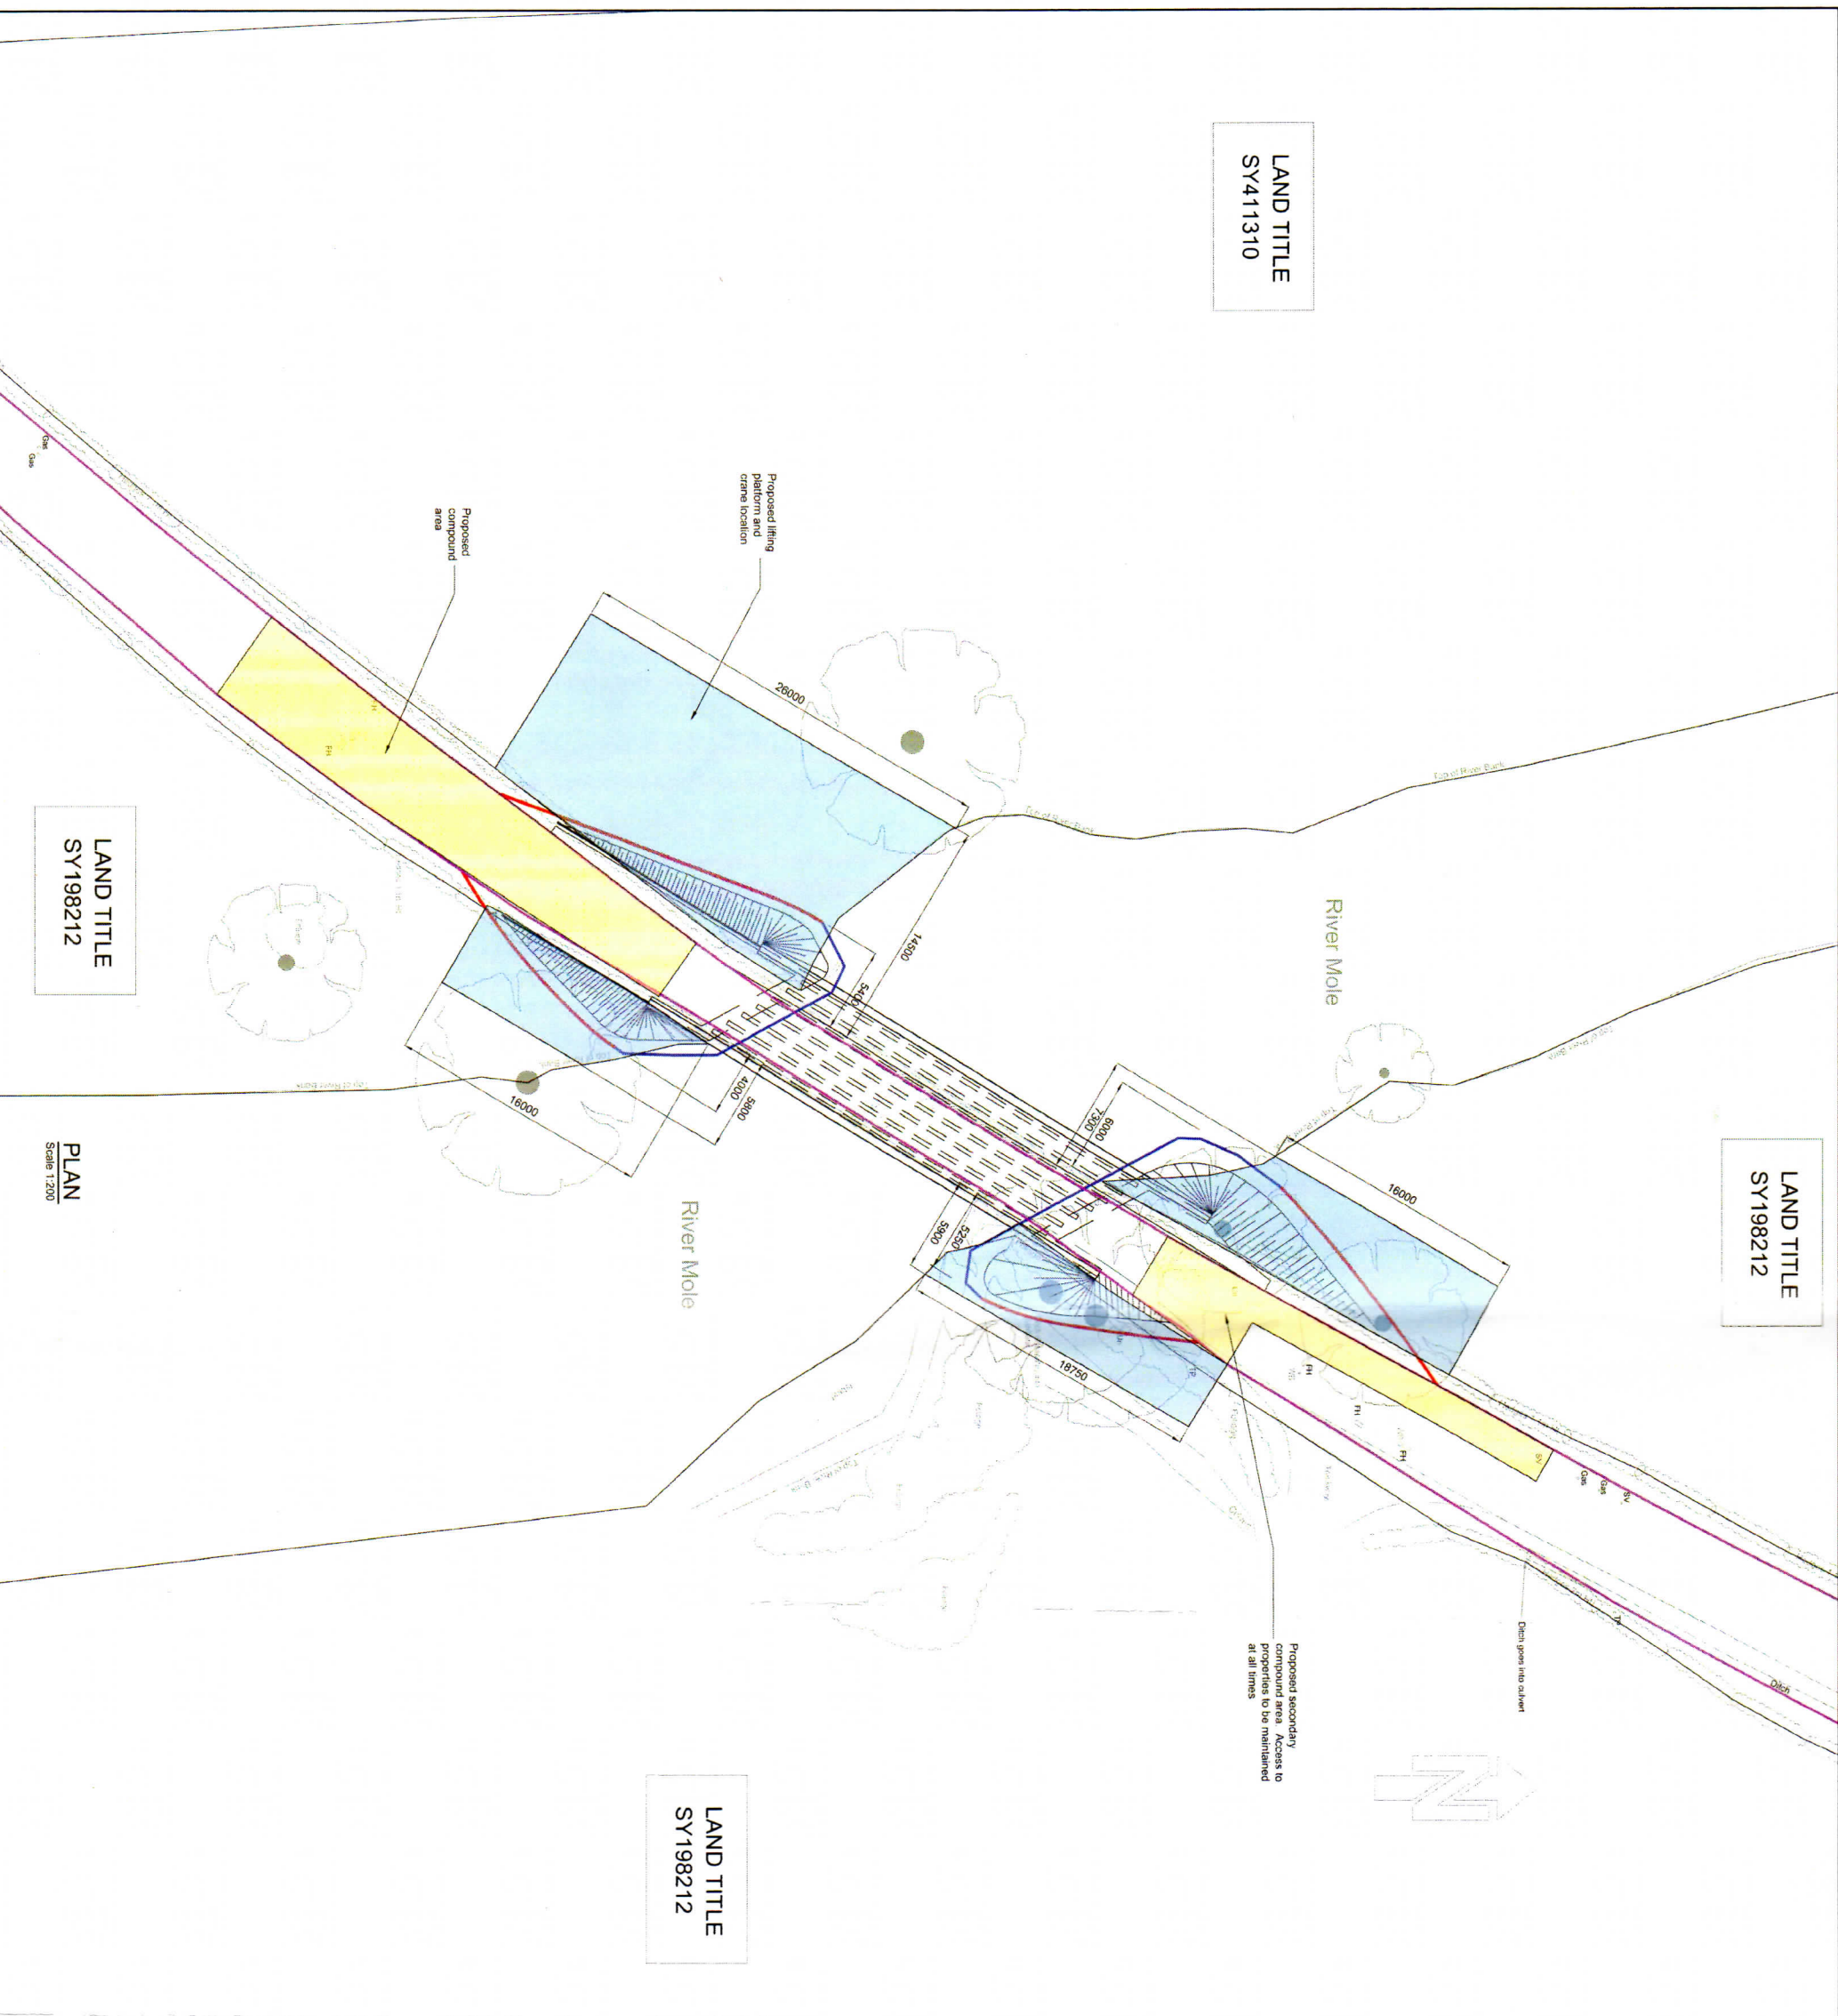

KEY

- Surrey County Council highway boundary
- Extent of land take required for proposed bridge construction
- Extent of steel pile retaining wall
- Proposed temporary land requirements
- Proposed site compound areas

**APPROXIMATE PERMANENT LAND REQUIREMENTS**  
 LAND TITLE SY198212 = 180m<sup>2</sup>  
 LAND TITLE SY411310 = 60m<sup>2</sup>

**APPROXIMATE TEMPORARY LAND REQUIREMENTS**  
 LAND TITLE SY198212 = 280m<sup>2</sup>  
 LAND TITLE SY411310 = 300m<sup>2</sup>

REV	DESCRIPTION	SIGNED/DATE
P1.1	INITIAL ISSUE	CB 02/15

Designing Status	Author	Checked	Reviewed
FOR INFORMATION	SO		

**ATKINS**  
 Woodcote Grove  
 Esher Road  
 Surrey  
 KT18 5BW  
 Tel: +44 (0)1372 726140  
 Fax: +44 (0)1372 740055  
 www.atkinsglobal.com

Copyright © Atkins Limited (2013)

Surrey Highways  
**SURREY**  
 COUNTY COUNCIL

Project Title  
**FLANCHFORD BRIDGE No.880**

Drawing Title  
**PROPOSED BRIDGE  
 TEMPORARY COMPOUND AND WORKS  
 AREA PROPOSALS**

Scale	As Shown	Designed	DC	Checked	CB	Reviewed	CB
Original Size	A1	Date	05/02/15	Date	05/02/15	Date	05/02/15

Drawing Number: 5128871/ATK/01/XXDR/SK0003

Revision: P1.2