



100
0 10
Millimetres


DO NOT SCALE

NOTES:

1. Do not scale.
2. The contractor shall confirm prior to commencement of the works that this diversion proposal meets works requirements.
3. The Traffic Management is to be designed by a competent Contractor in accordance with the Traffic Signs (amendment No. 2) Regulations and General Directions, 2011 and the Traffic Signs Manual Chapter 8, 2009.
4. Emergency access to weirs is to be maintained at all times.
5. Pedestrian rights of way are to be maintained at all times.

Key:

-  Flanchford Bridge Closure
-  Proposed Diversion

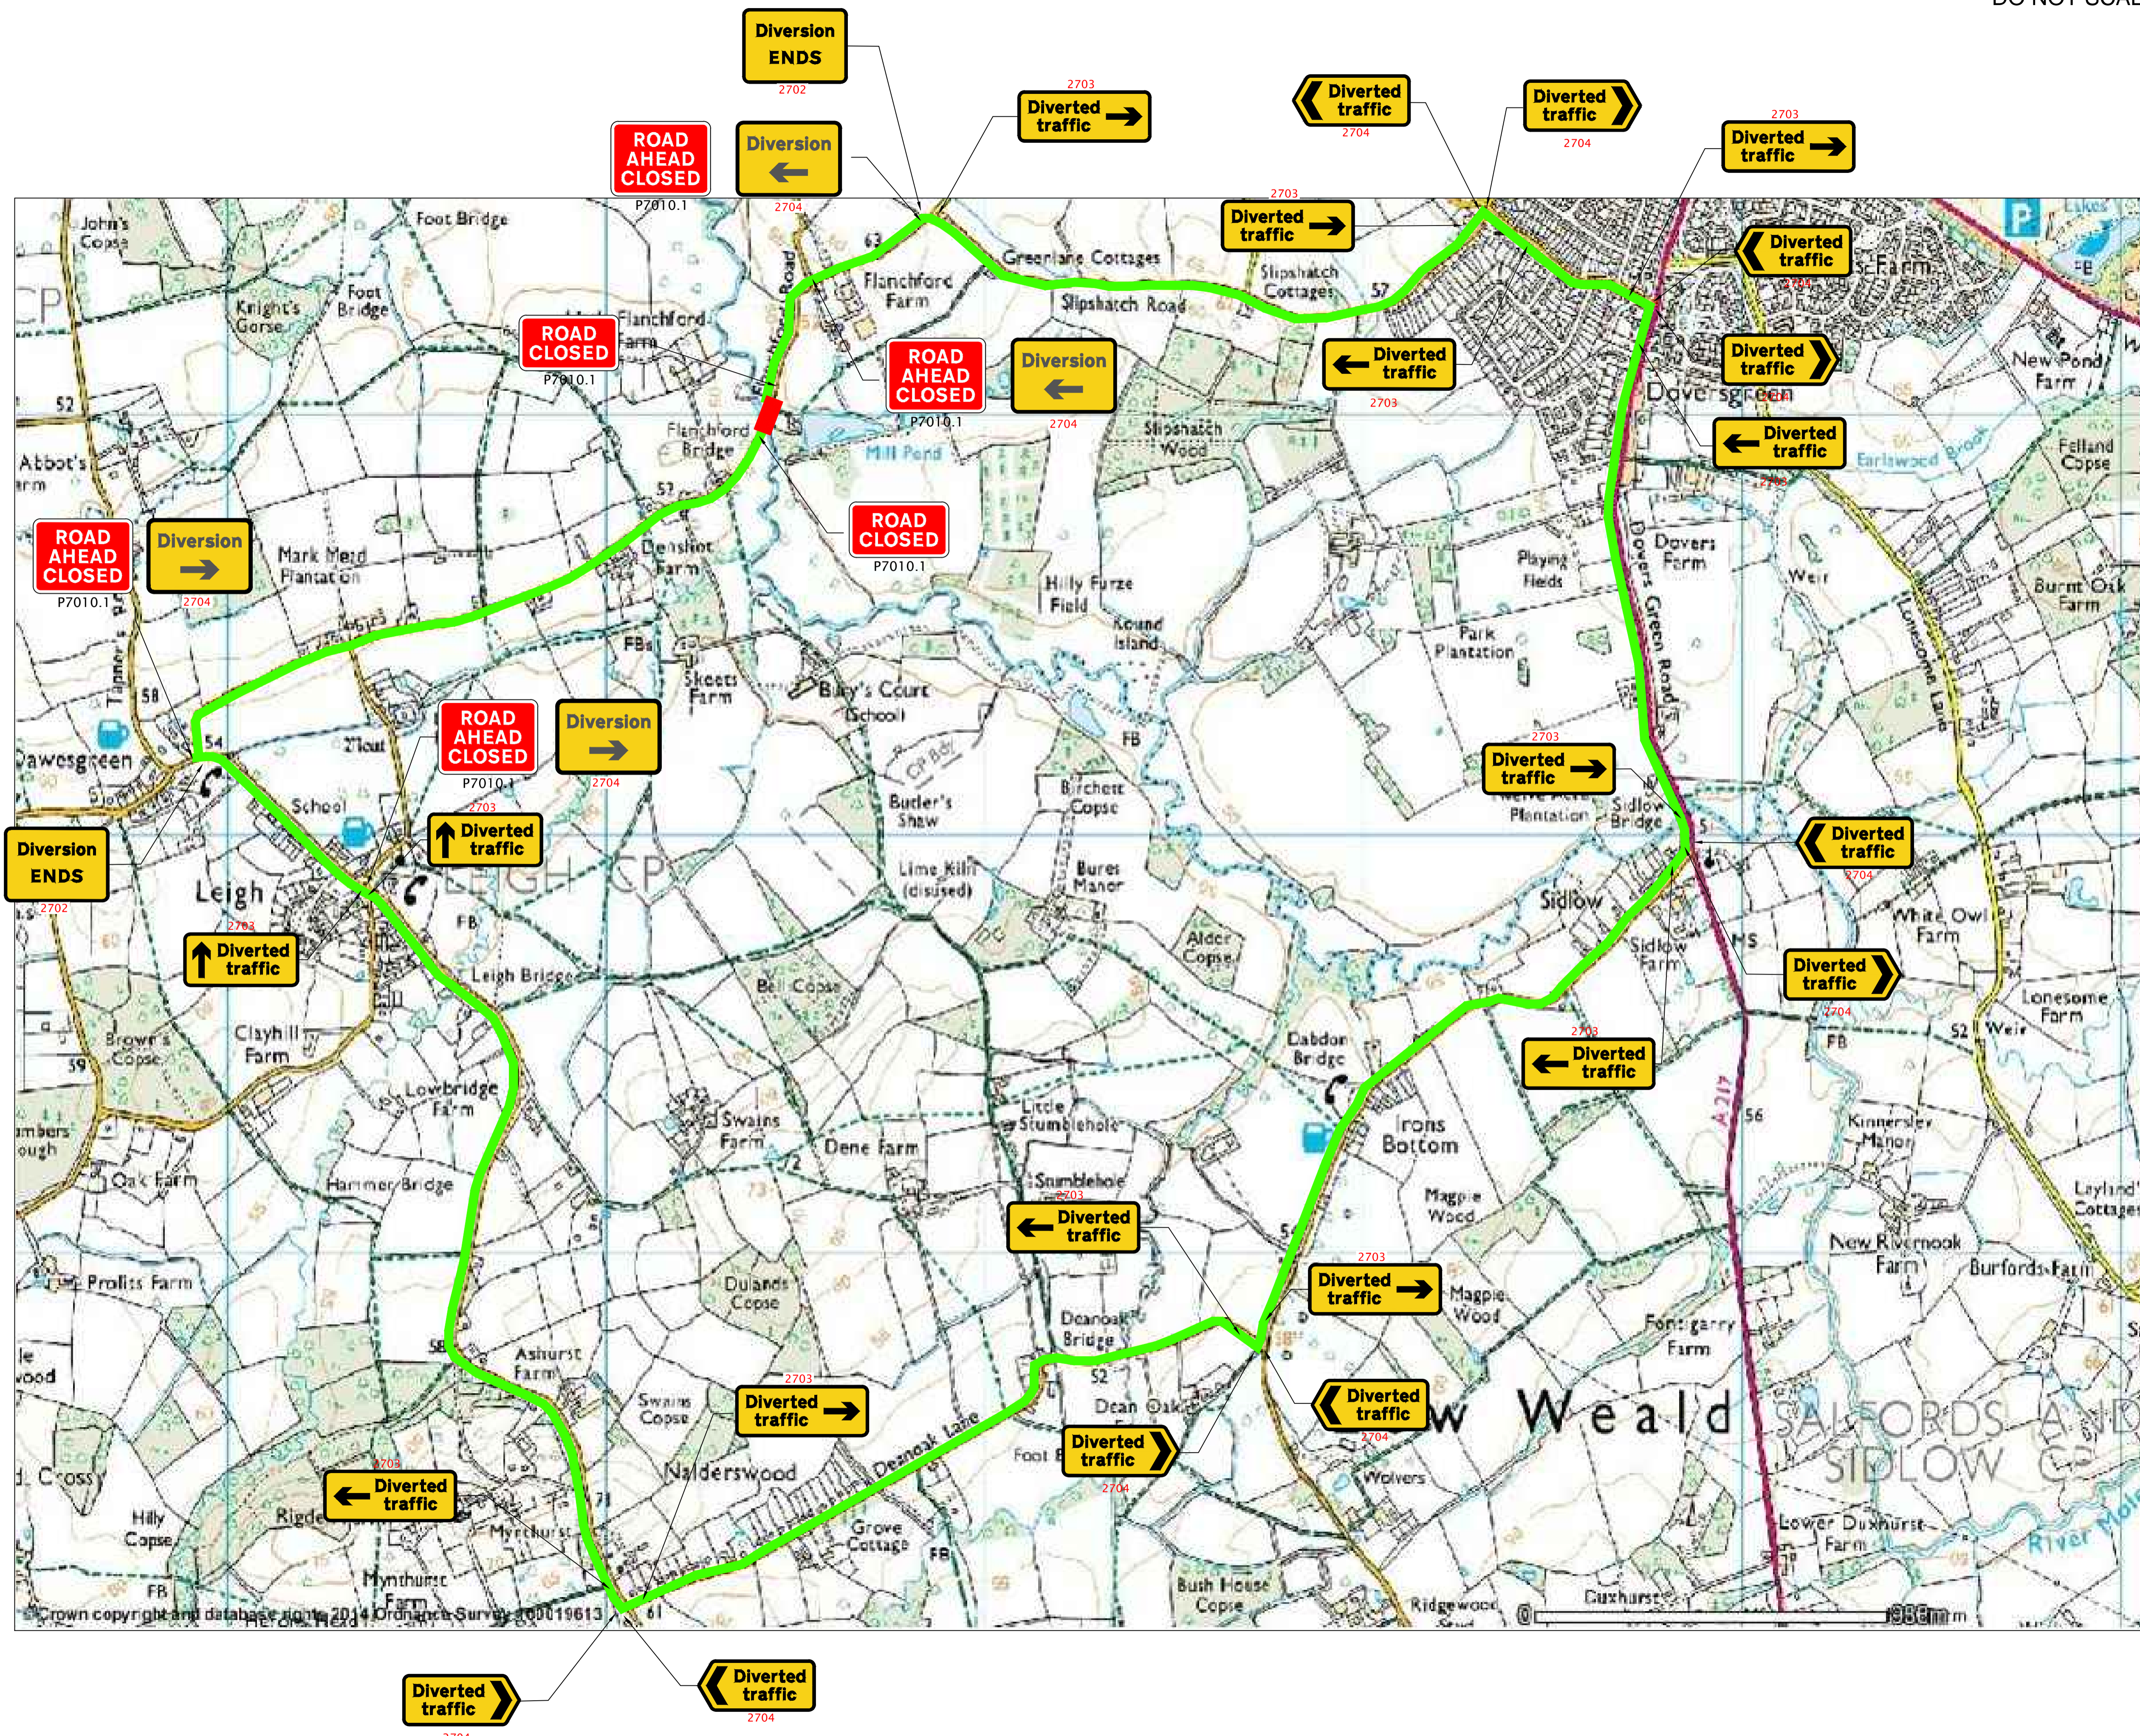

SAFETY, HEALTH AND ENVIRONMENTAL INFORMATION

In addition to the hazards/risks normally associated with the types of work detailed on this drawing, note the following:

CONSTRUCTION		
None		
MAINTENANCE/CLEANING		
None		
DECOMMISSIONING/DEMOLITION		
None		

C1.1	CONSTRUCTION ISSUE	CB 11/15
REV	DESCRIPTION	SIGNED/DATE

FOR CONSTRUCTION A

ATKINS
 Woodcote Grove
 Ashley Road
 Epsom
 Surrey
 KT18 5BW
 Tel: +44 (0)1372 726140
 Fax: +44 (0)1372 740055
 www.atkinsglobal.com

Surrey Highways

SURREY COUNTY COUNCIL

Project Title
C58/880 FLANCHFORD BRIDGE

Drawing Title
TRAFFIC MANAGEMENT AND DIVERSION PROPOSALS

Scale	Designed	Drawn	Checked	Authorised
As Shown	CB	DC	OM	CB
Original Size	Date	Date	Date	Date
A1	22/07/15	22/07/15	22/07/15	22/07/15
Drawing Number	Revision			
5128871-ATK-ST-XX-DR-S-040				C1.1